
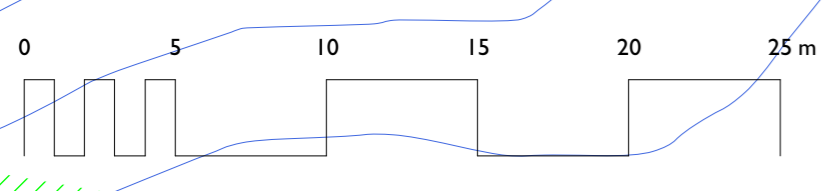


Notes
 Please refer to drawing **J1001/C/01A** for drainage layout and site levels
 Please refer to drawing **TDMS415 Remodelled new stream REVA** for details of watercourse diversion

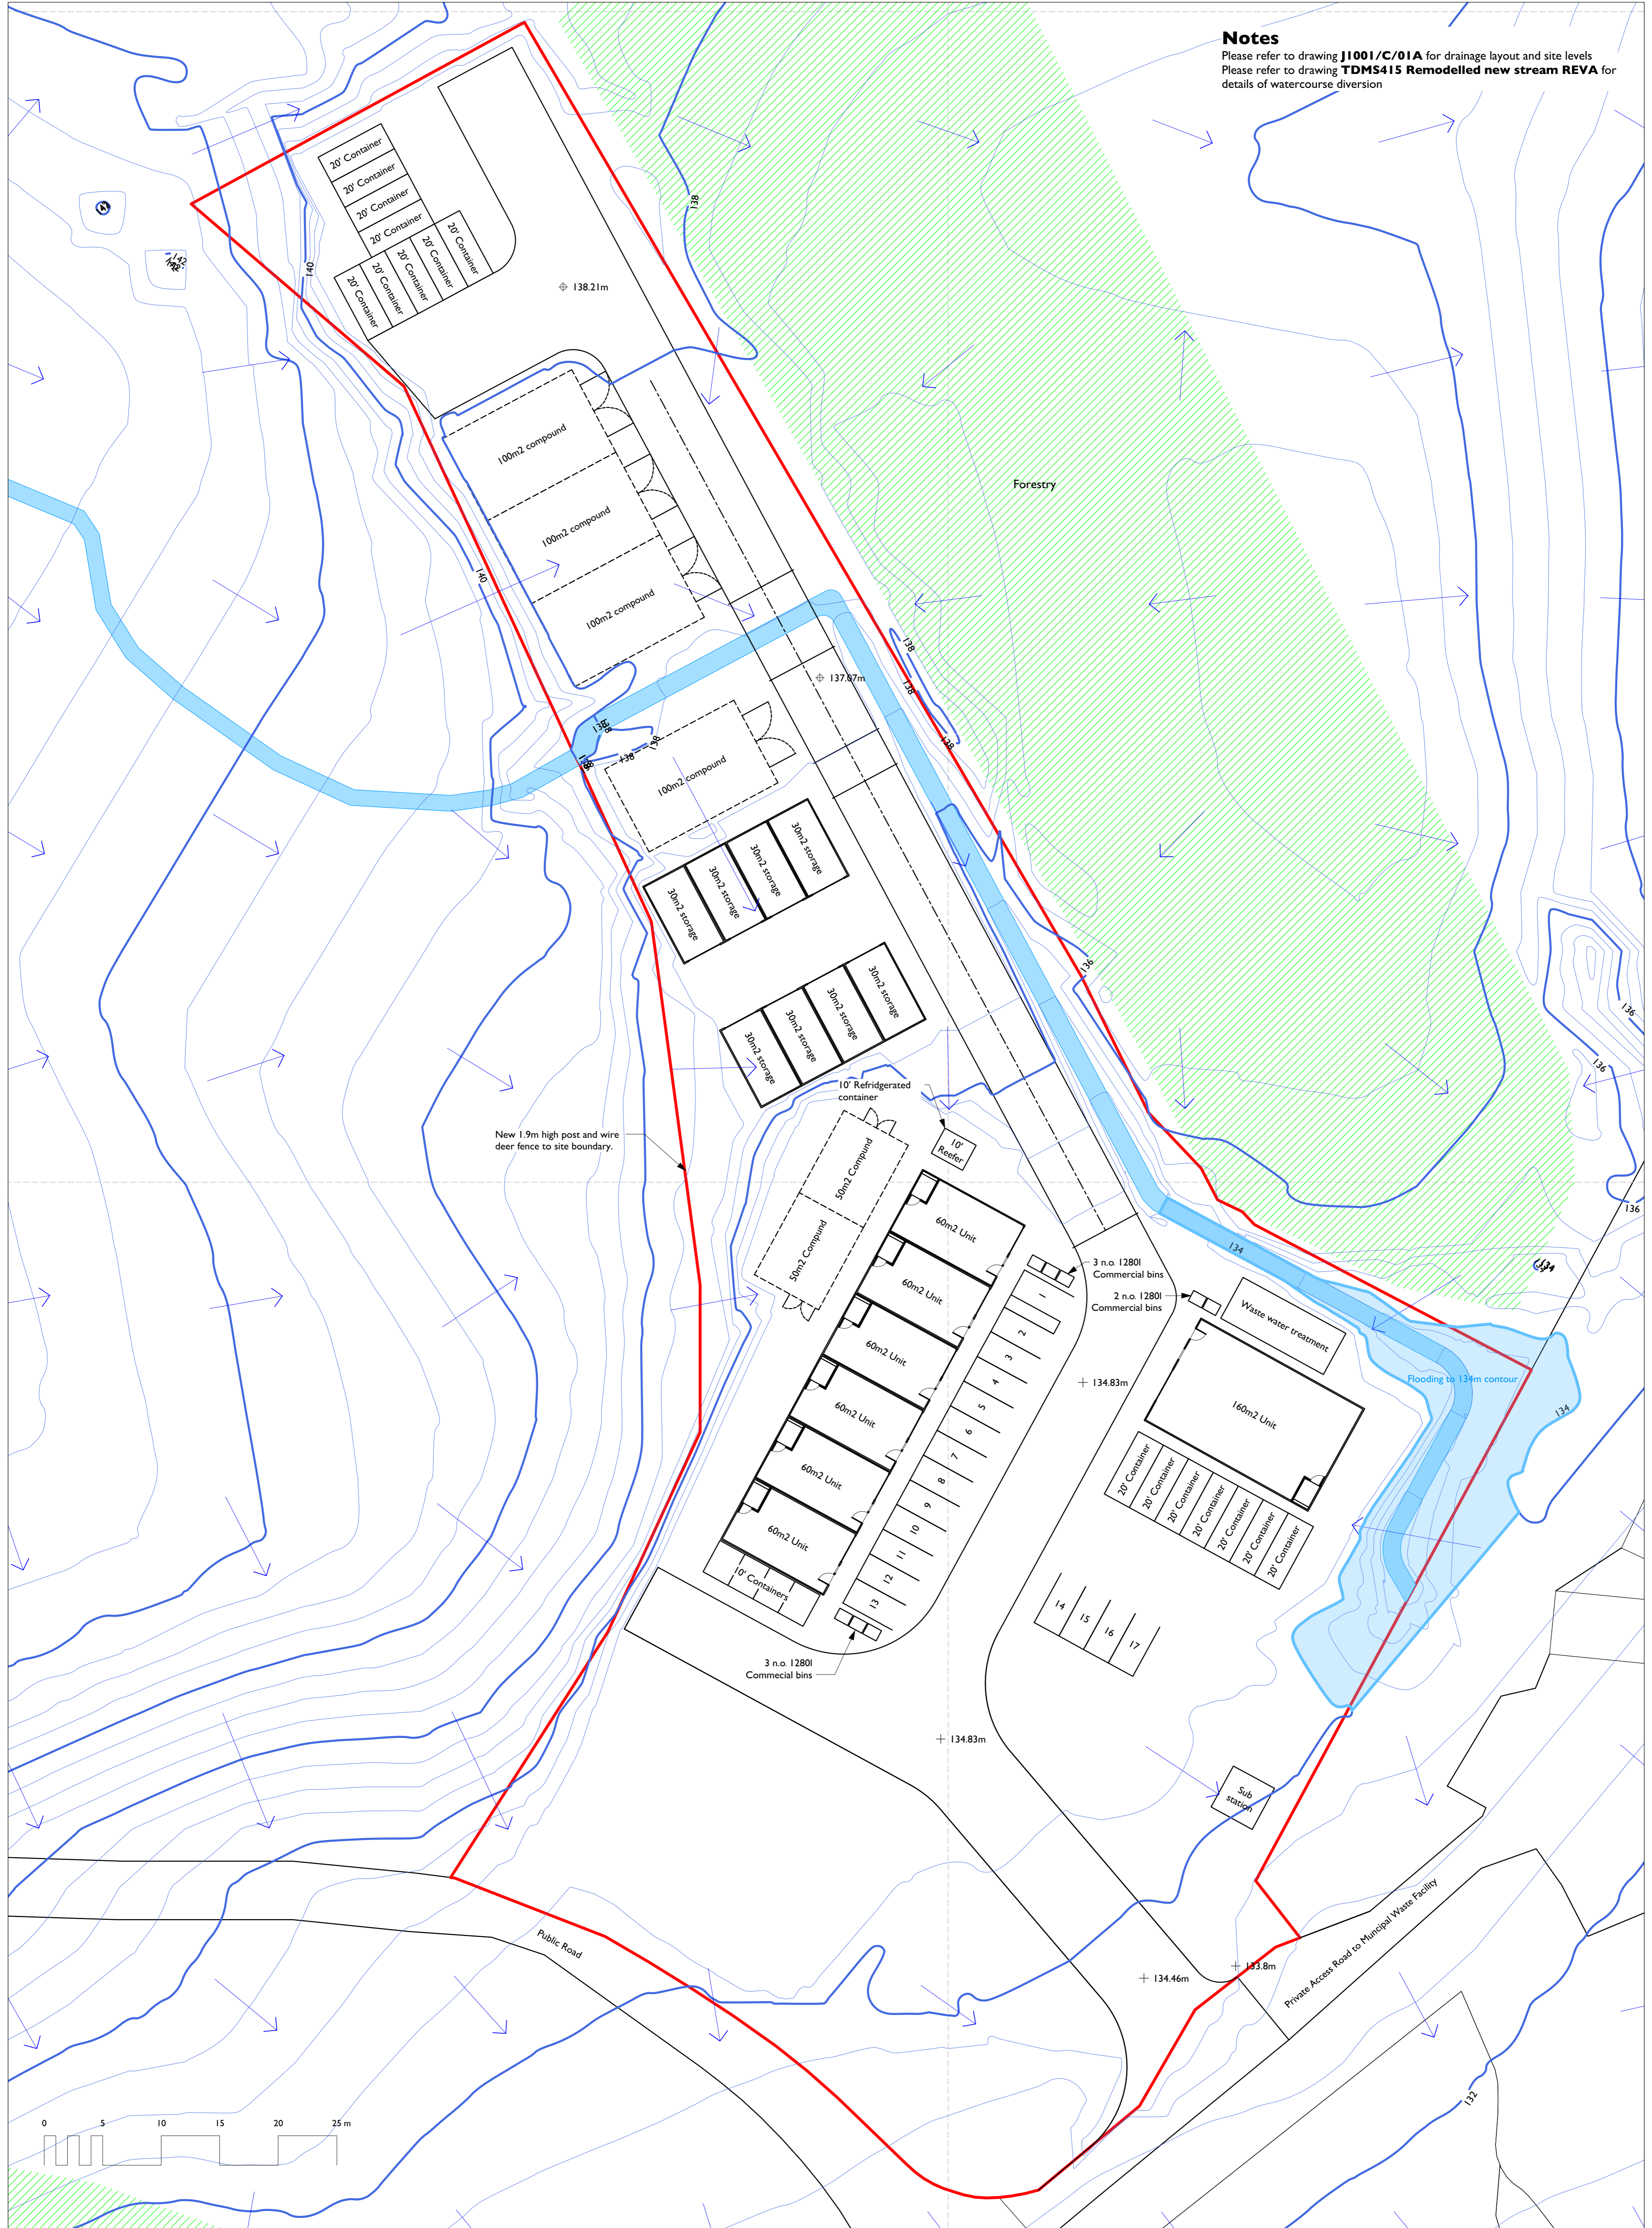

Rev	Date	Description
15	18/10/2017	20% Flood risk proposed contour highlighted
14	04/10/2017	20% flood risk contour highlighted
13	04/10/2017	Flood risk information overlaid
12	23/06/2017	Added entrances to compounds and units
11	31/05/2017	Amended labels
10	22/05/2017	Added bin store area and references to other consultants drawings
9	15/03/2017	Relocated entrance road to avoid changes to depot fence
8	02/02/2017	Revised layout of 20ft containers
7	27/01/2017	Updated drawings with new requirements

Do not build from this drawing unless status is 'For Construction'. Printers are not accurate. Don't scale from this drawing. If no dimension is given, you must ask the Architect or get this by site measurement. All dimensions given in relation to existing elements should be checked on site. The sizing of all structural and service elements must always be checked against the relevant engineers drawings. If this drawing has been electronically transmitted, the above statements also apply.
 © copyright Thorne Wyness Architects all rights reserved 2006. Portions may be © Crown Copyright All rights reserved.

Mull and Iona Community Trust
 Craignure
 Isle of Mull
 Argyll and Bute PA65 6AY

Client details

Status: Stage 3 - Design Development
 For Planning

job: Tobermory Light Industrial Park

Time: **Proposed site plan**

Dwg num: **j055 002** r15

Revision: **r15**

Sheet: **3** Stage: **3** Date: **18/10/2017**

Scale: **AI** Scale: **1:250**

